






REAR ELEVATION 1/4" = 1'0"

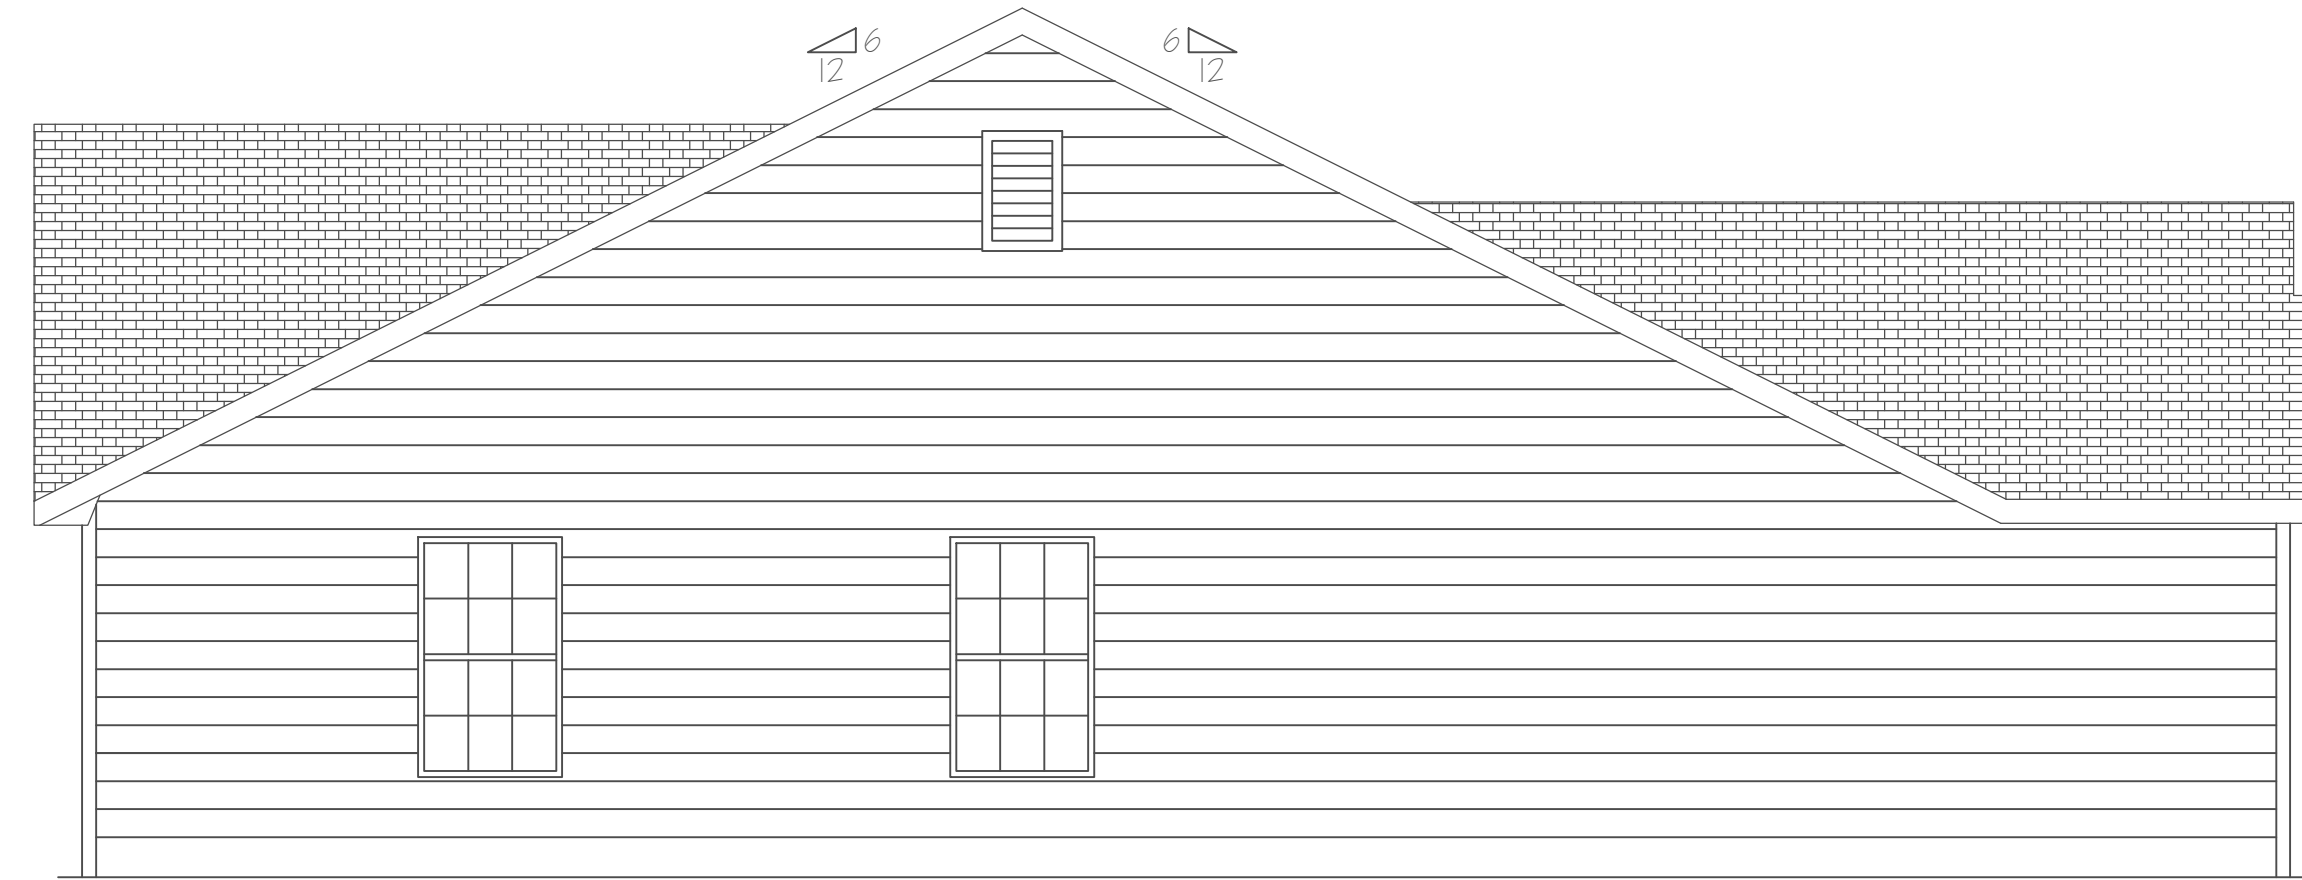

LEFT ELEVATION 1/4" = 1'0"

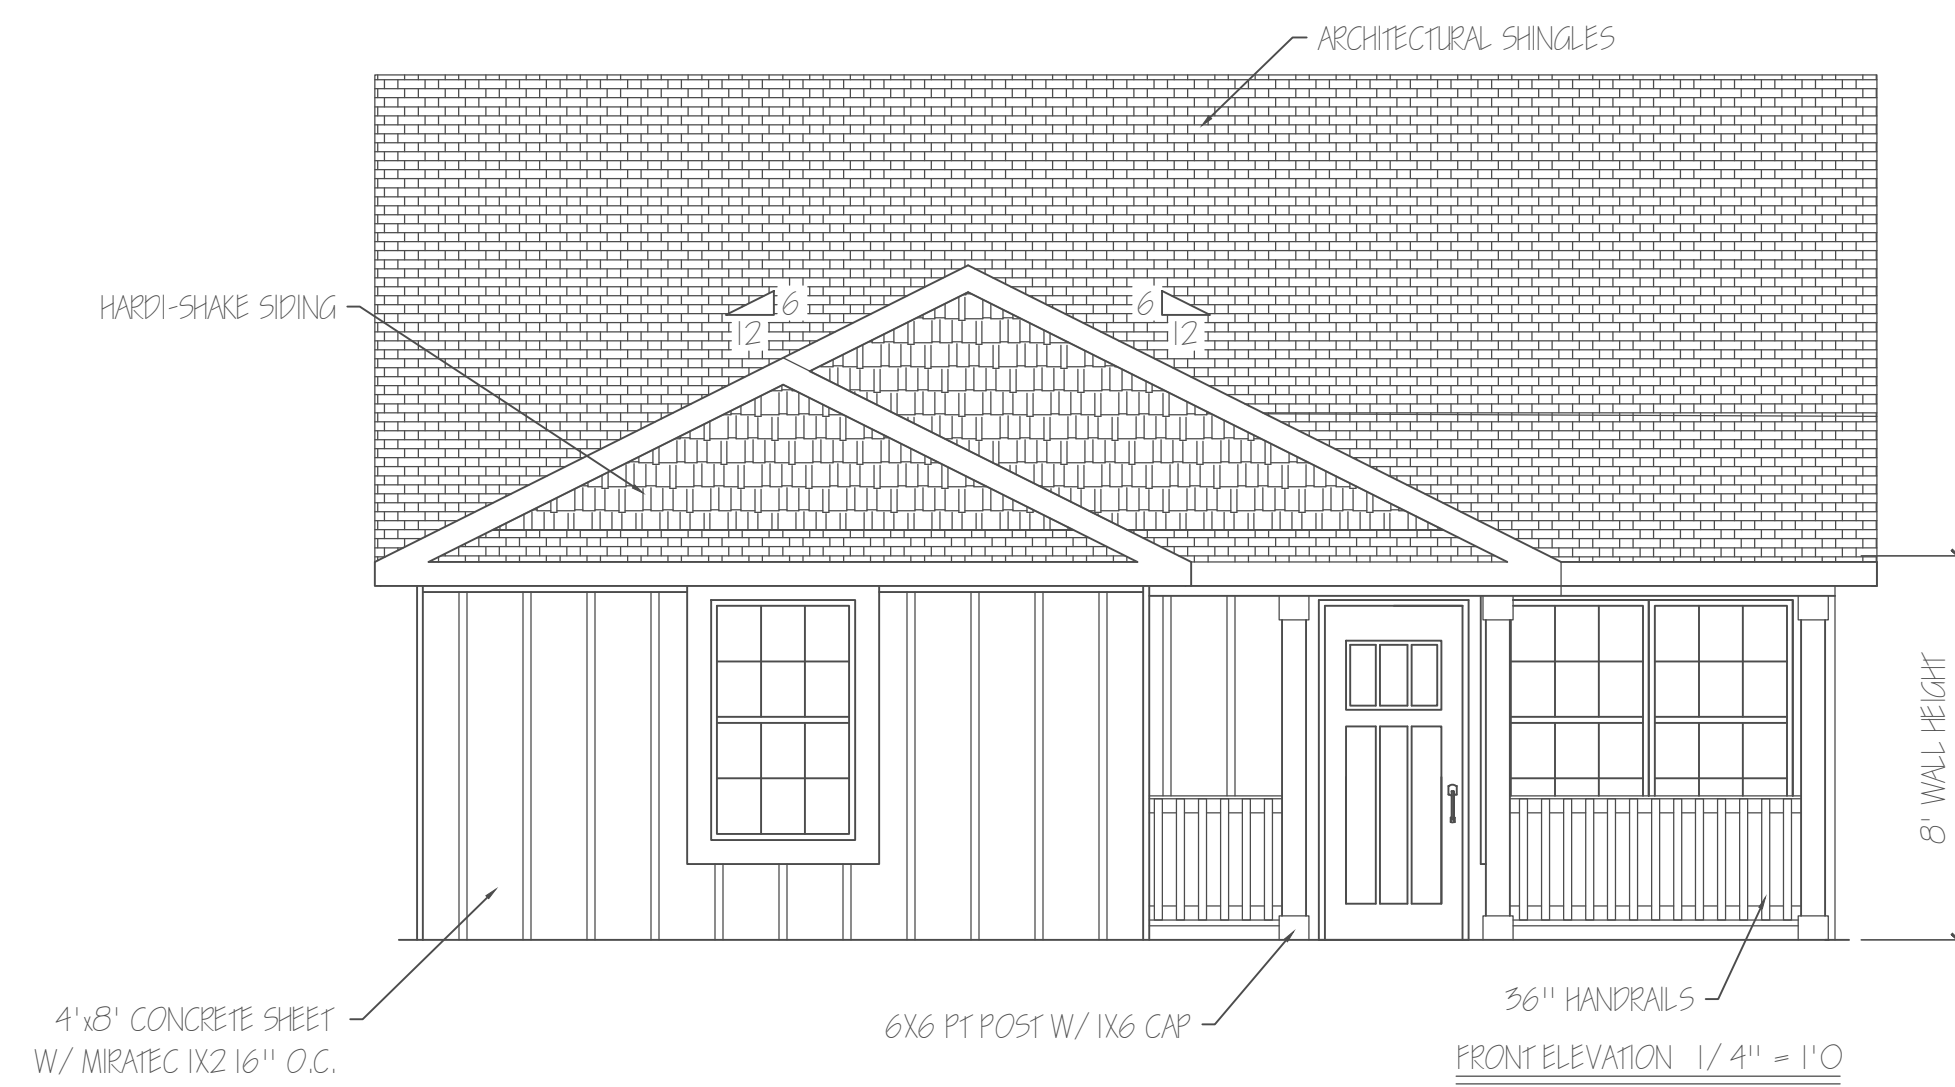

FRONT ELEVATION 1/4" = 1'0"

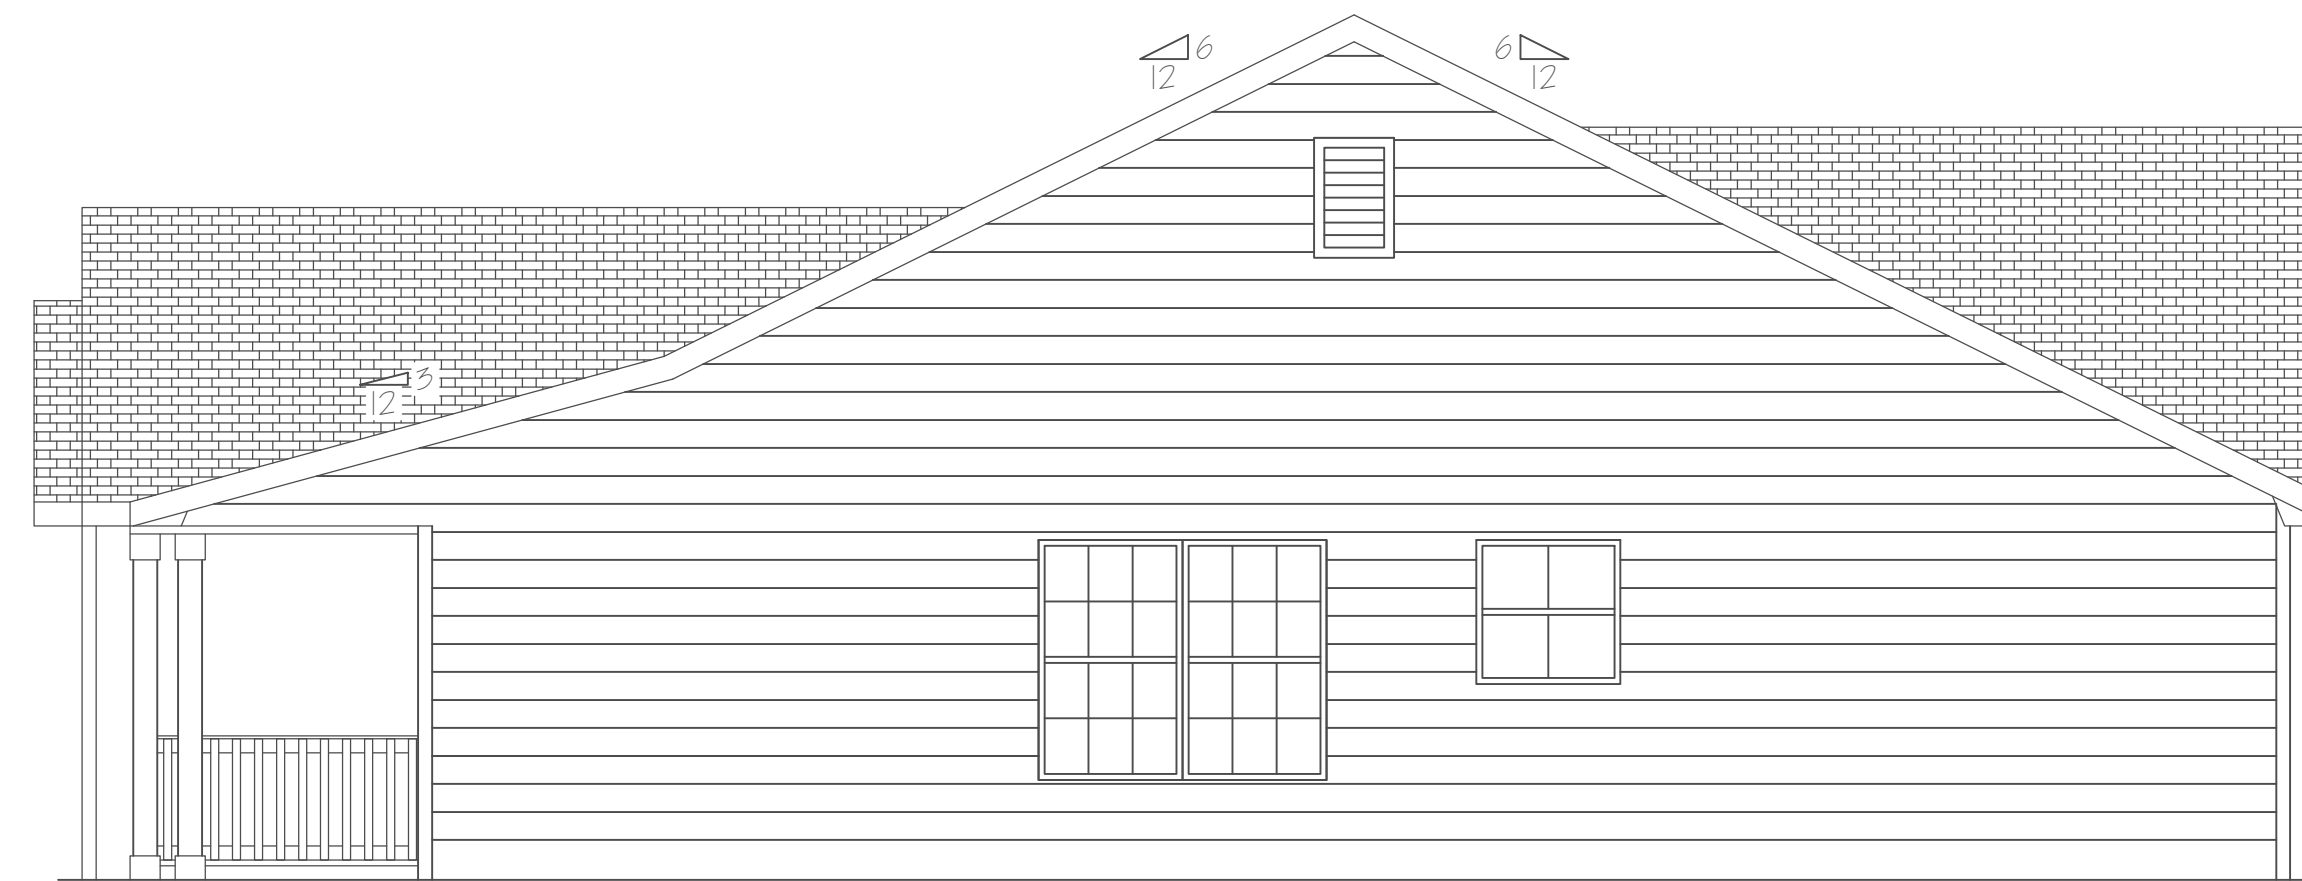


RIGHT ELEVATION 1/4" = 1'0"


REVISION		
1	CONTRACTOR CHANGES	03/16/25

COLUMBUS AREA HABITAT  
 CONTACT : SCOTT CANNON (706) 593-7566  
 NUEVA VALLEY LOT 8  
 DRAWN BY : AKL (02/08/25) SCALE : 1/4" = 1'0"  
 HOMEOWNERS  
 TO BE DETERMINED




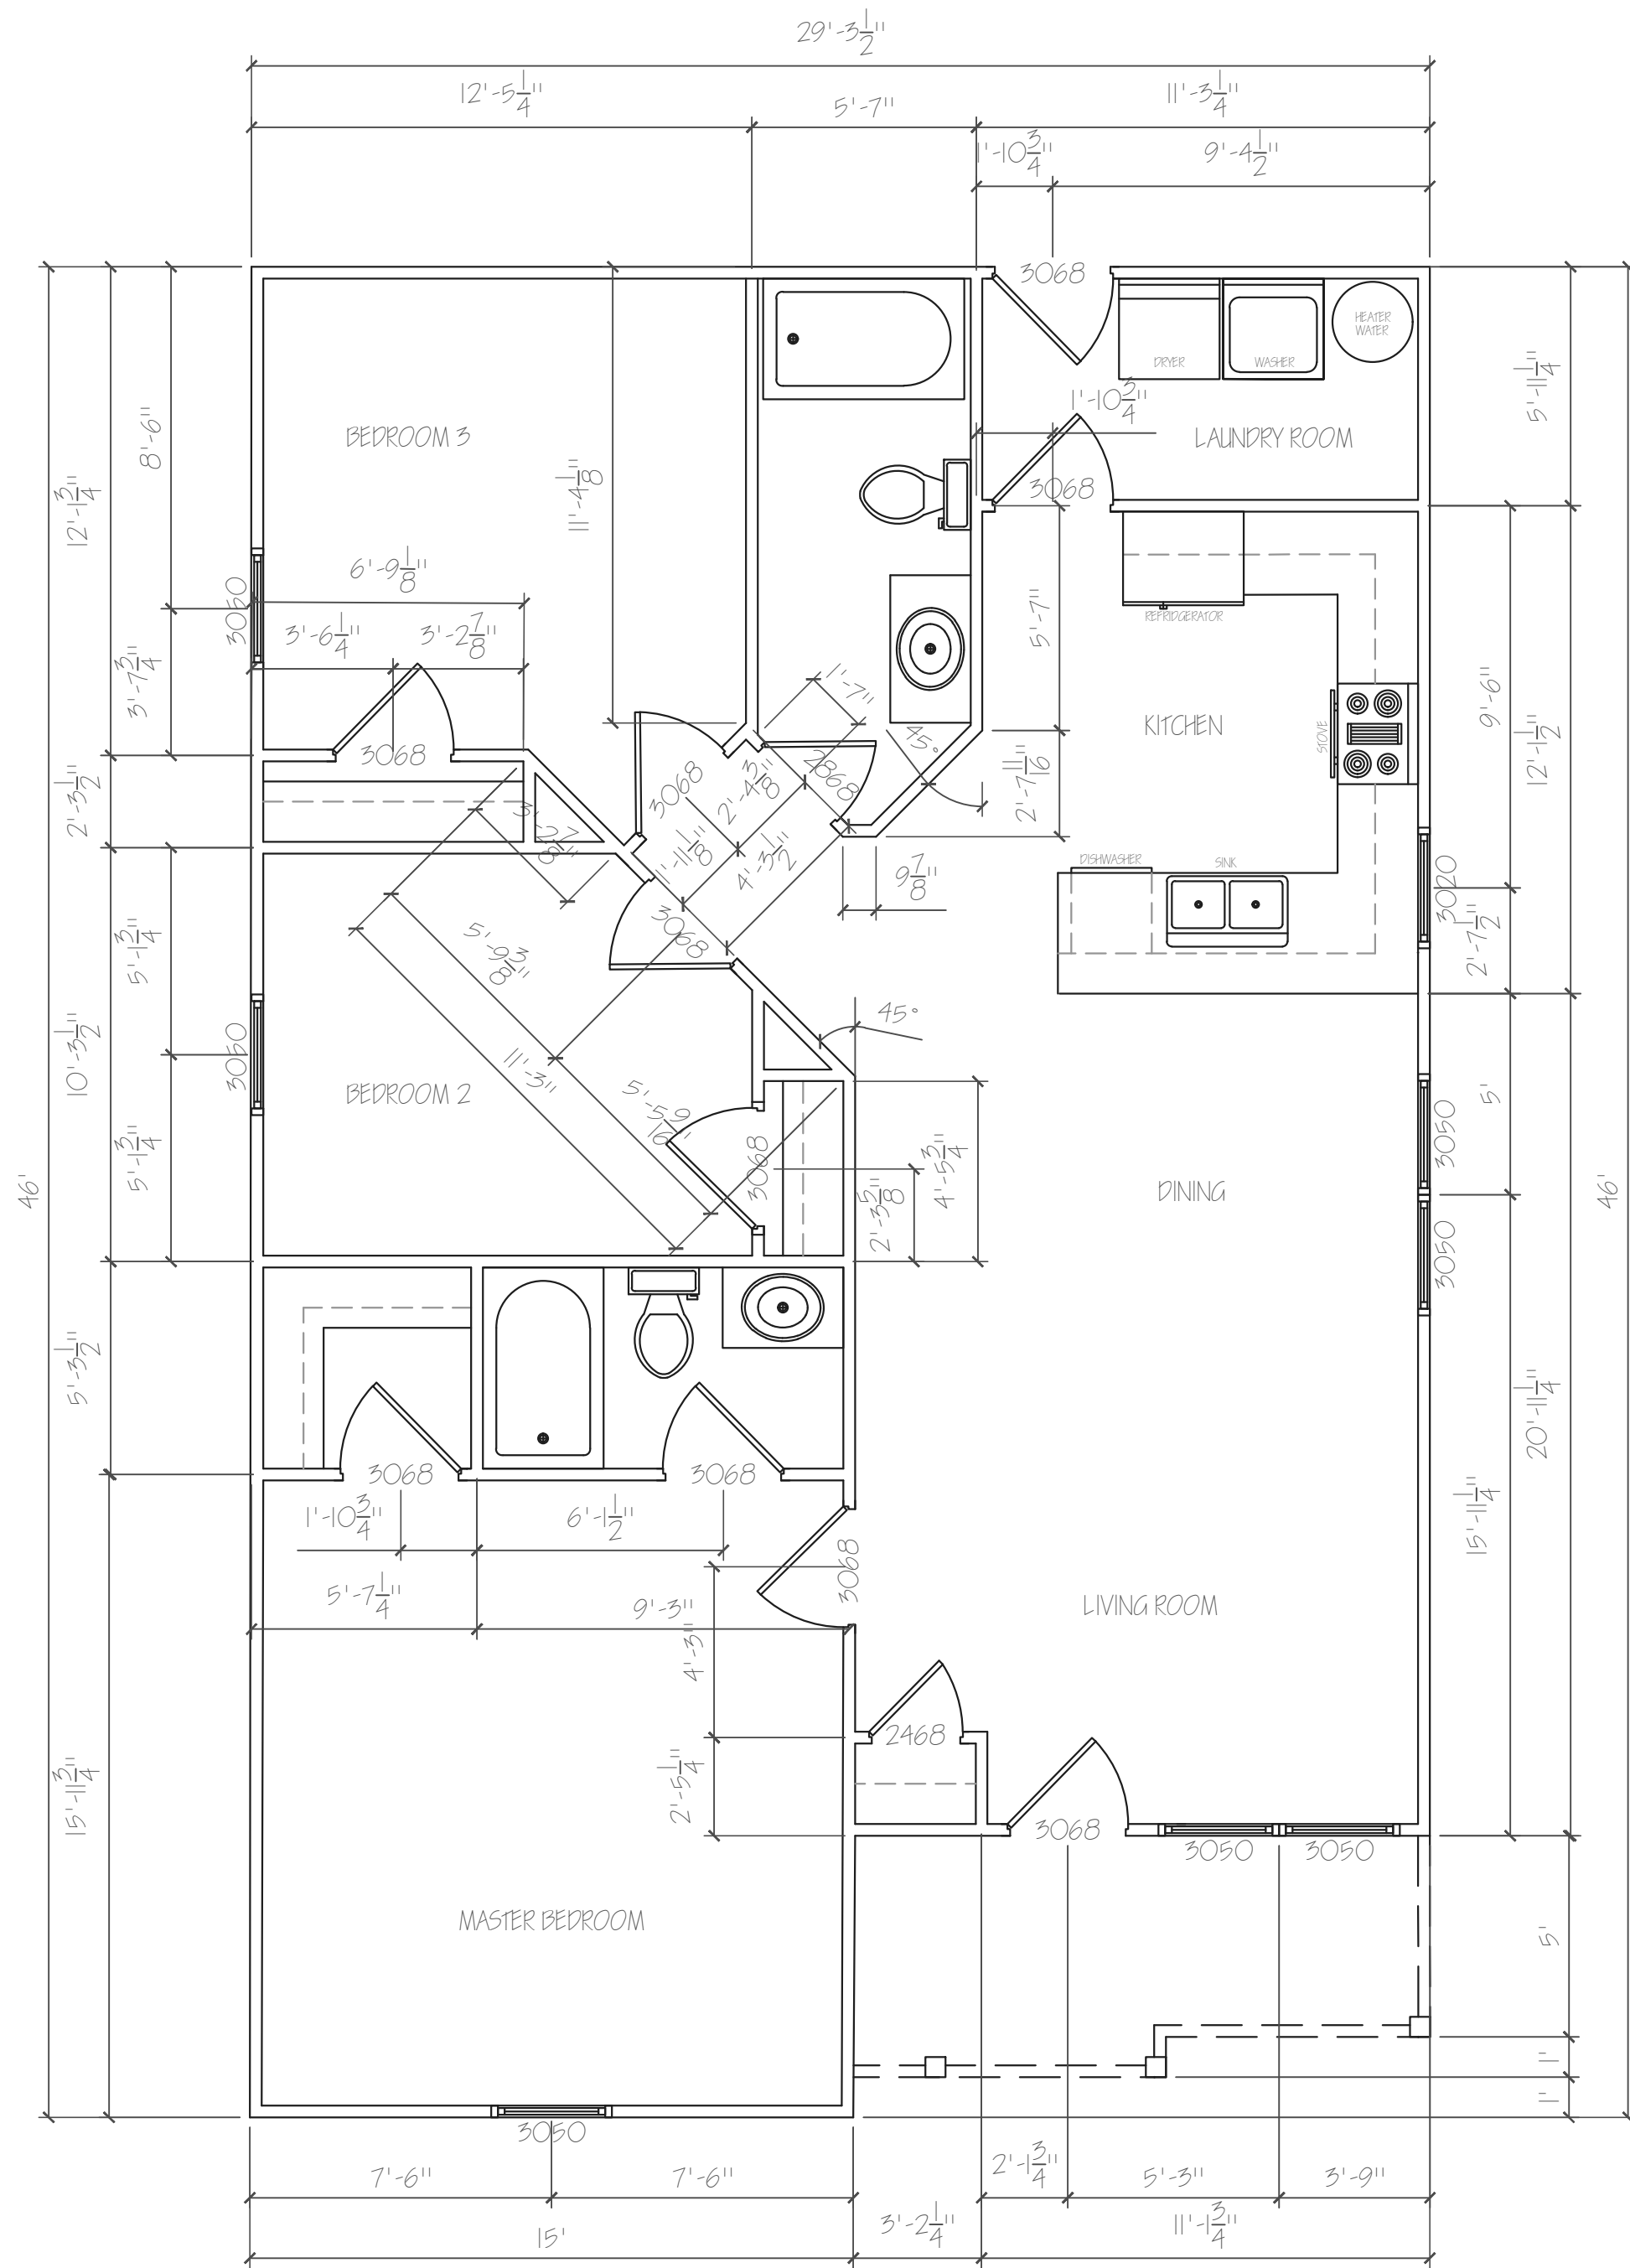

FLOOR PLAN 1/4" = 1'-0"

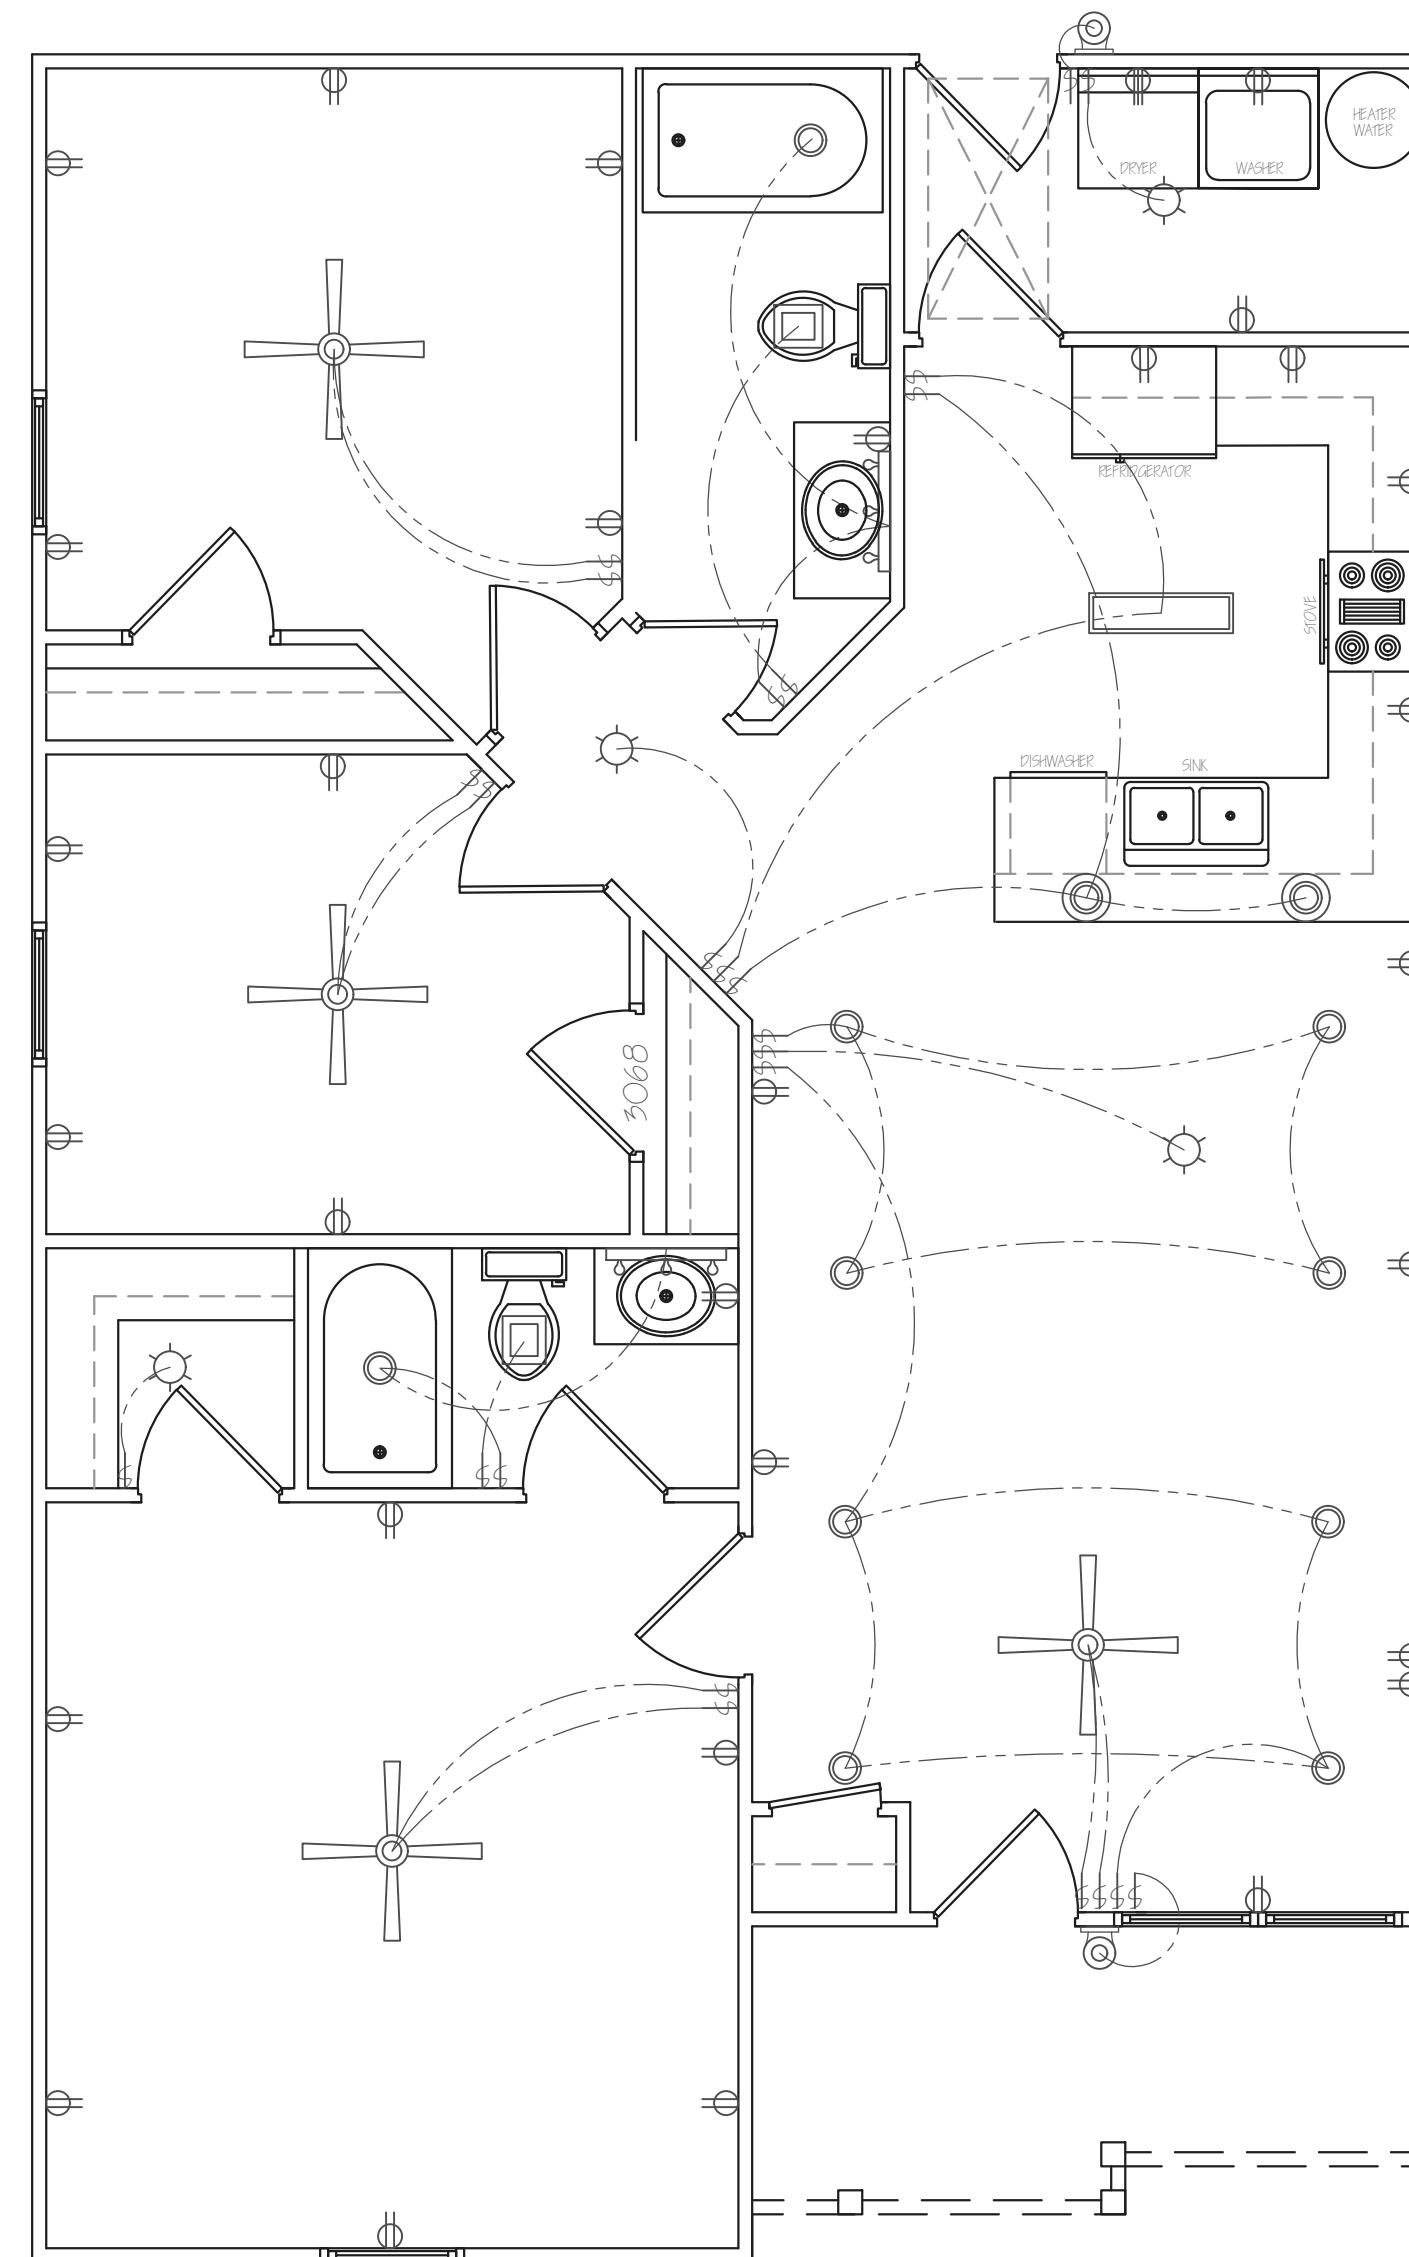


ELECTRICAL PLAN 1/4" = 1'-0"



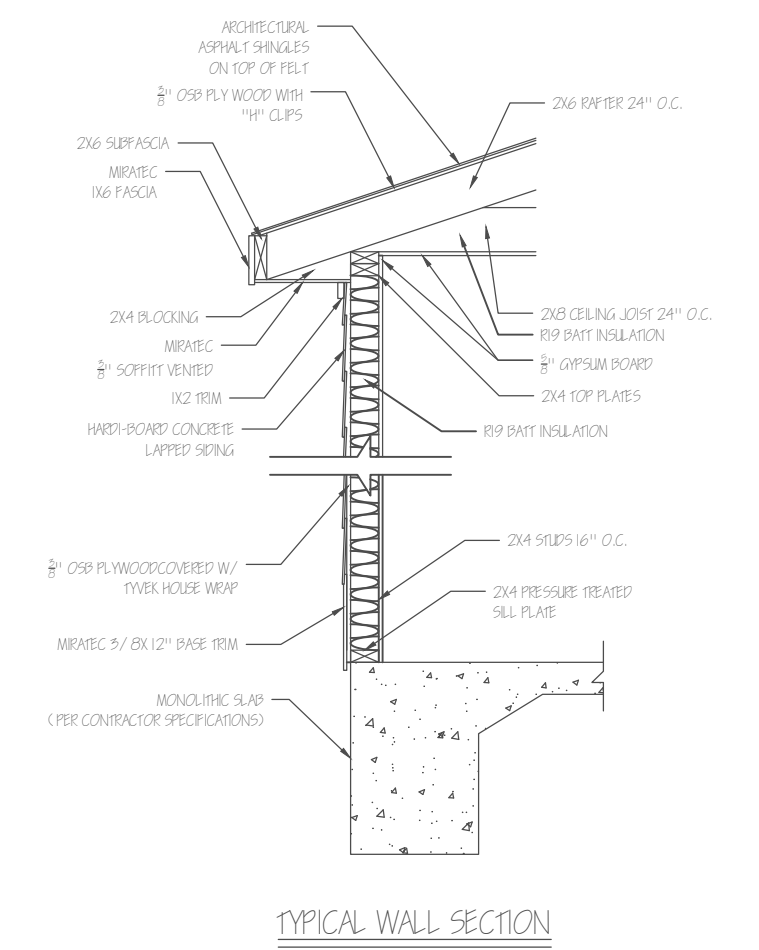


TYPICAL WALL SECTION

REVISION		
1	CONTRACTOR CHANGES	03/16/25

COLUMBUS AREA HABITAT  
 CONTACT : SCOTT CANNON (706) 593-7566  
 NUEVA VALLEY LOT 8  
 DRAWN BY : AKL (02/08/25) SCALE : 1/4" = 1'  
 HOMEOWNERS  
 TO BE DETERMINED

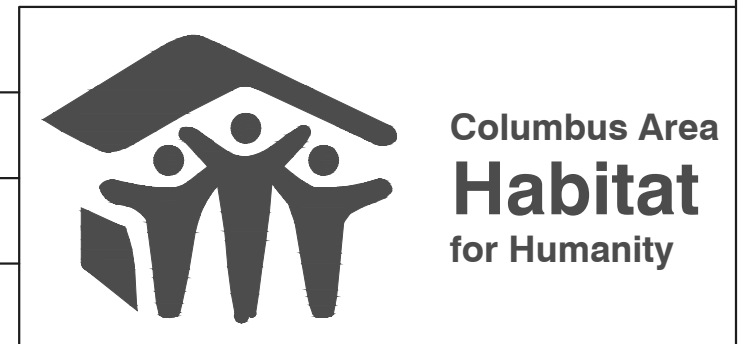

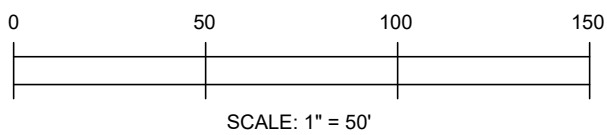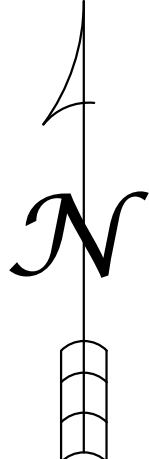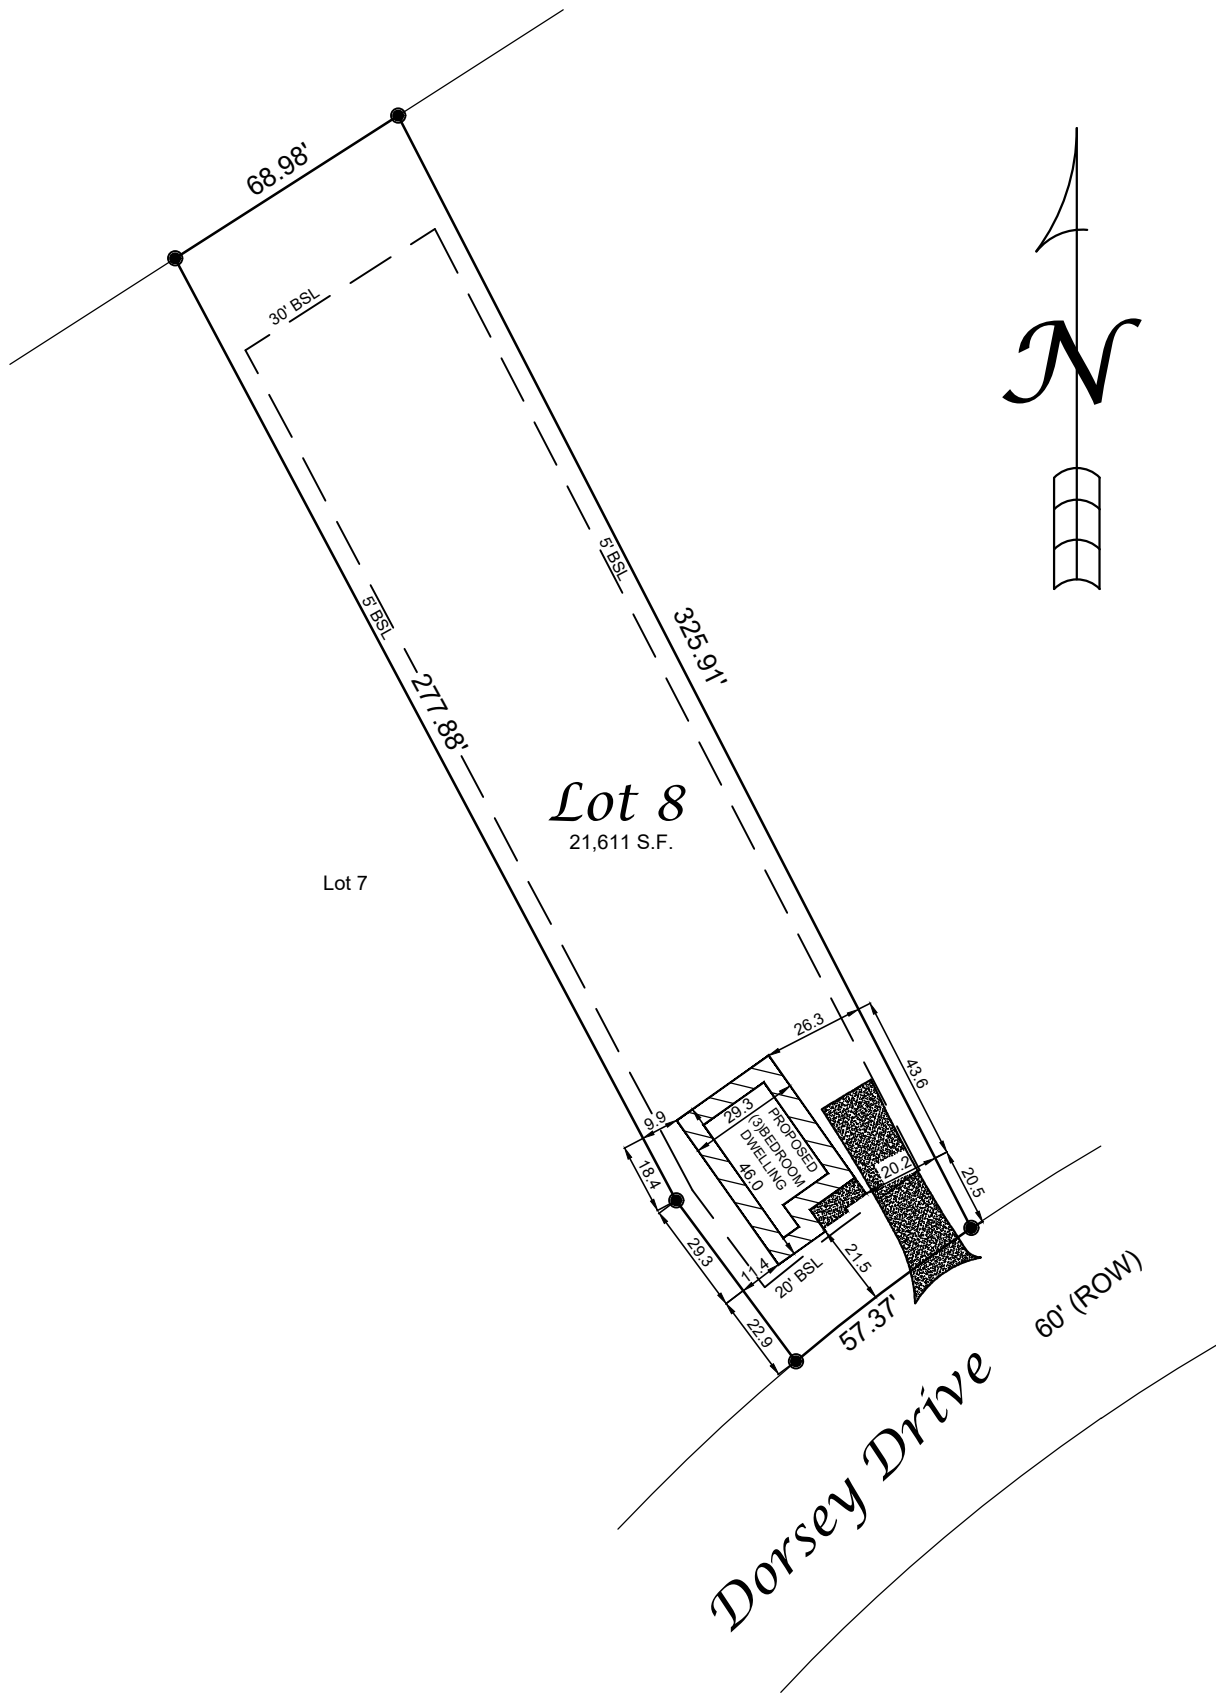

**6757 DORSEY DRIVE**  
**LOT 8 NUEVA VALLEY SUBDIVISION**  
**PART OF LAND LOT 54**  
**9th LAND DISTRICT**  
**CITY OF COLUMBUS**  
**MUSCOGEE COUNTY, GEORGIA**

**COLUMBUS AREA HABITAT**  
 CONTACT : SCOTT CANNON (706) 593-7566  
**AFLAC HOUSE 2023**  
 DRAWN BY : AKL (03/13/25) SCALE : 1" = 50'  
**HOMEOWNERS**



Columbus Area  
**Habitat**  
 for Humanity